



Surround Control - PCG '94				
Pt No	Easting	Northing	Height	Description
11	47,113.934	243,941.435	12.412	SSM 11A
14	47,212.257	243,285.013	7.498	SSM 14
5003	47,173.769	243,643.340	10.194	DSPK IN BIT
5004	47,173.203	243,648.779		SPK 0.3D
5005	47,303.783	243,617.287		SPK 0.3D
5051	47,169.649	243,559.211		DSPK IN BIT
5052	47,179.752	243,559.377		CN IN RINGBEAM
7003	47,306.037	243,524.922		SIP 0.1D
9000	47,185.693	243,683.421	9.793	SIP 0.1D
9001	47,151.029	243,781.001	9.908	SIP 0.1D
9002	47,114.977	243,935.388		SPK 0.3D
9003	47,301.573	244,022.820		SPK 0.3D
9004	47,306.265	243,957.620		SIP 0.1D
9005	47,309.756	243,694.058	21.710	SIP 0.1D
9006	47,308.386	243,753.673	20.059	SIP 0.1D

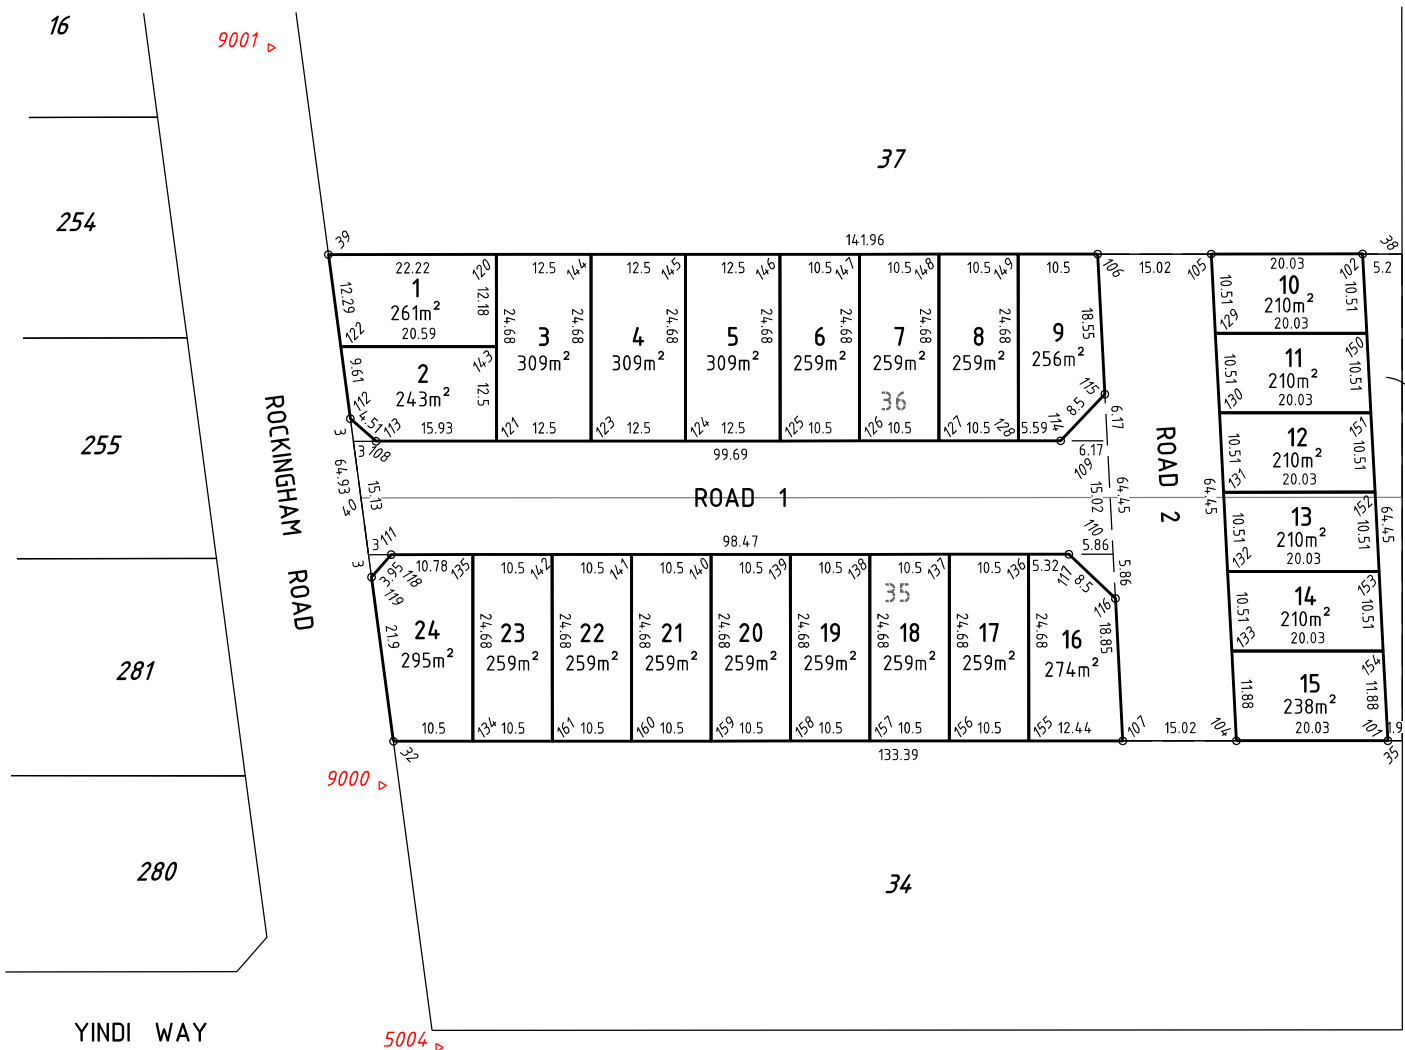

**DRAFT PLAN**

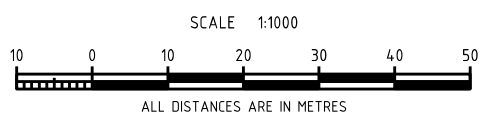

Surround Date: 03/05/2019	Survey Manager: GJI
Drawn Date: 13/05/2019	Calc/Drafted: SPT/SPT
Scale (A4): 1:1000	WAPC No: 157594
Hor Datum: PCG '94	Vert Datum: AHD
Data File: 635783-munster-0-190506.acs	Upload File: fp635783-002-r0
CAD File: fp635783-002-r0.dgn	
Path: S:\Projects\635\635783\ 04 Spatial\Comps\Plan	



WESTERN AUSTRALIA  
T 08 6241 3333  
veris.wa@veris.com.au  
www.veris.com.au



DEVELOP WITH CONFIDENCE™

Client: PROGRESS DEVELOPMENTS

PRECALCULATION PLAN  
LOTS 35 & 36  
ROCKINGHAM ROAD  
MUNSTER

© This plan must not be reproduced without the permission of VERIS.

Job No	Item No	Plan No	Rev
<b>635783-000-002-00</b>			

CRS Management  
AS 4801  
Quality Management  
ISO 9001  
Environmental Management  
ISO 14001  
Global-Mark.com.au®

Rev.	Description	Drawn	Date	App'd